
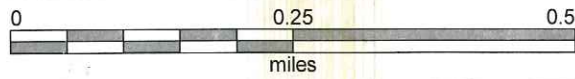




LA12SH Pipe

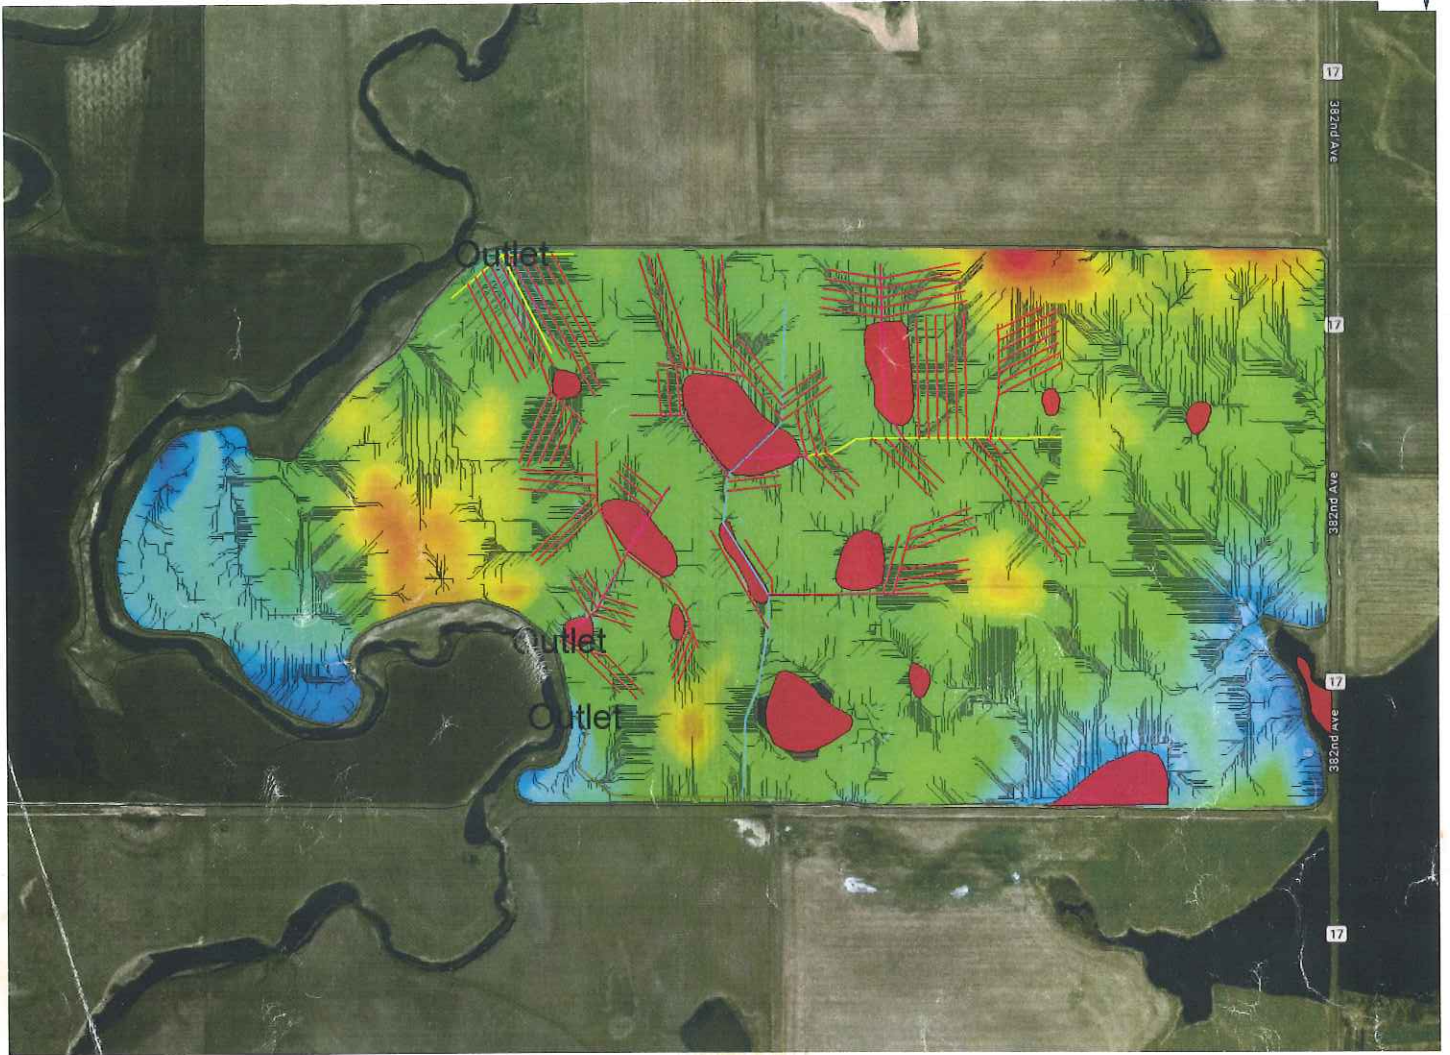

LENNY PETERSEN
Client: Precision Soil Mgmt
Farm: Peterson Farms
Field: LA12SH
Name: Drainage - Planned

 4 in perforated	38722.45 ft
 6 in non-perforated	3388.20 ft
 6 in perforated	2357.49 ft
 8 in non-perforated	2477.30 ft
 10 in non-perforated	1281.06 ft

LA11WS Pipe

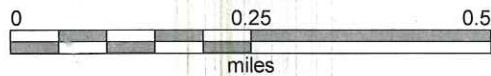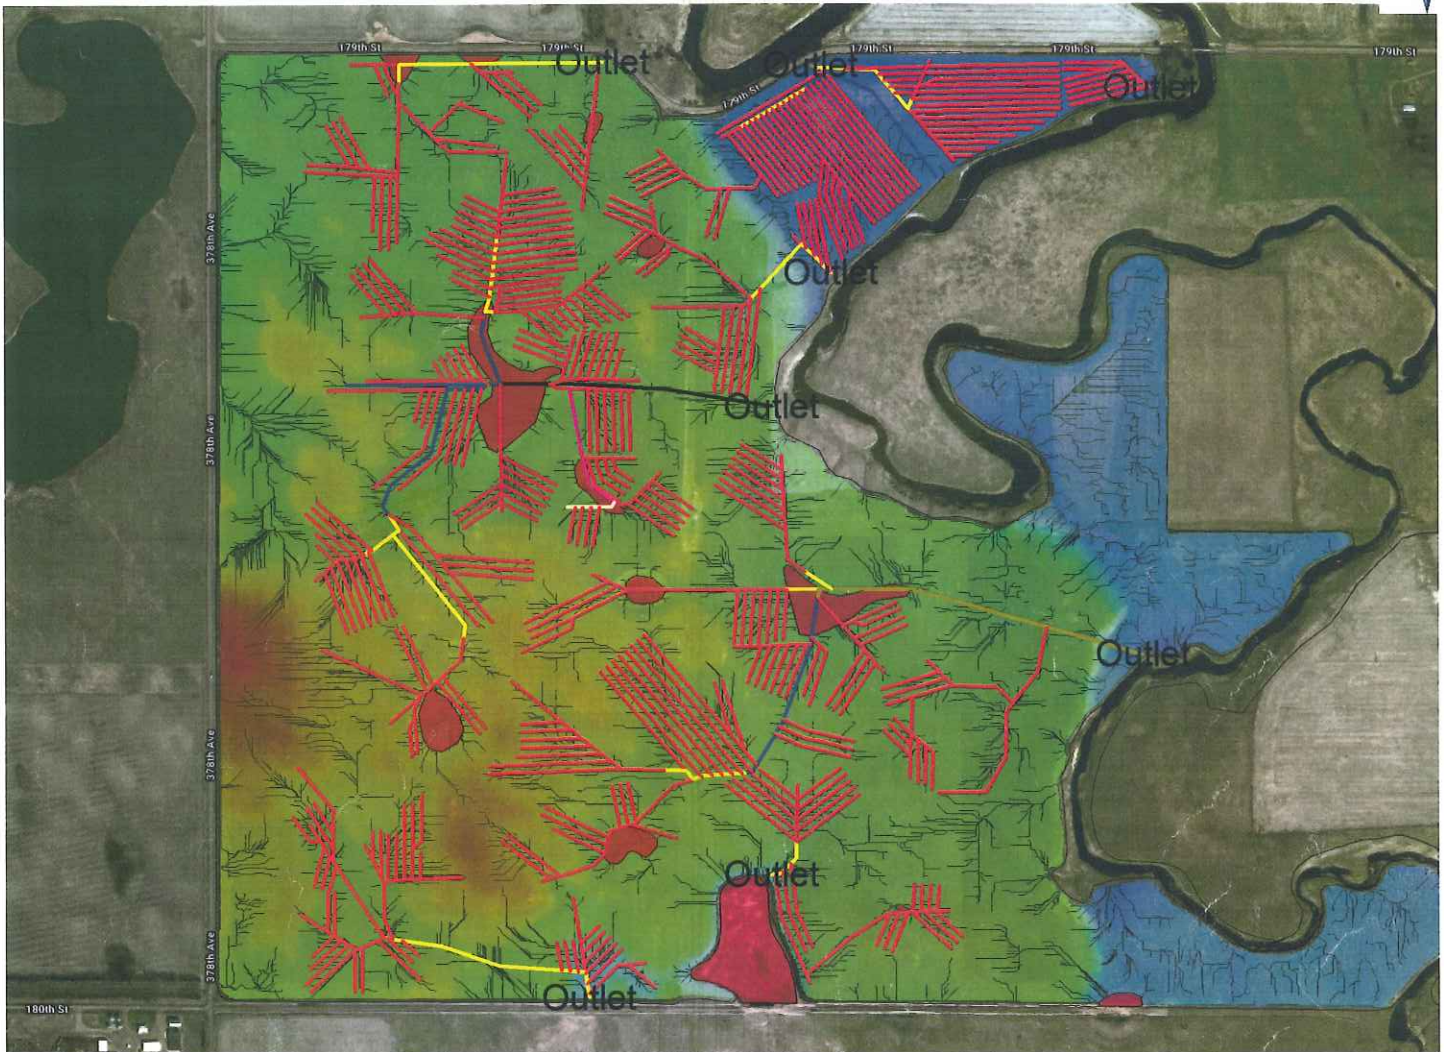

Client: Precision Soil Mgmt
Farm: Peterson Farms
Field: LA11WS
Name: Drainage - Planned

LENNY PETERSON

	4 in non-perforated	281.79 ft
	4 in perforated	146623.25 ft
	6 in non-perforated	740.64 ft
	6 in perforated	6822.61 ft
	8 in perforated	4492.29 ft
	10 in non-perforated	1918.68 ft
	12 in non-perforated	1490.74 ft